




SITE BOUNDARY (~65.52 acres)

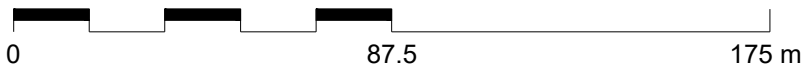

Notes:

1. All dimensions to be confirmed on site prior to installation.
2. All dimensions are indicative only and in m unless otherwise specified.
3. Drawing based on satellite data:  
Imagery date: 23/04/20

Drawing name	Rev	Date
RCN03-21-12-08 Mathurst Topo.dwg	--	--

Legend:

— Site boundary

Proposed location:



Revisions:

Rev	Date	Comments	Drawn	Approved
0	14/06/22	First issue	AP	RU

Project: Mathurst Farm  
Location: Goudhurst Road, Staplehurst,  
Tonbridge, Kent, TN12 0HQ  
United Kingdom  
51.139003°, 0.528374°  
Title: Site Boundary Layout

Drawn: Detra Solar / AP    Checked: AM  
Scale: 1:1750@A1    Date: 14/06/22  
Drawing No: RCN1006-102    Rev: --

Renewable Connections  
3rd floor, 141-145 Curtain Road  
London, EC2A 3BX  
+44 (0)20 7749 2650  
www.renewableconnections.co.uk

detra  
S O L A R  
Detra Solar  
Lvovo str. 25-104,  
LT-09320 Vilnius  
www.detrasolar.com

Do not scale from this drawing. Site verify all dimensions prior to construction.  
Report all discrepancies to the drawing originator immediately. This drawing is to  
be read in conjunction with all relevant documents and drawings.